




# 8PE PLUS - B Tank

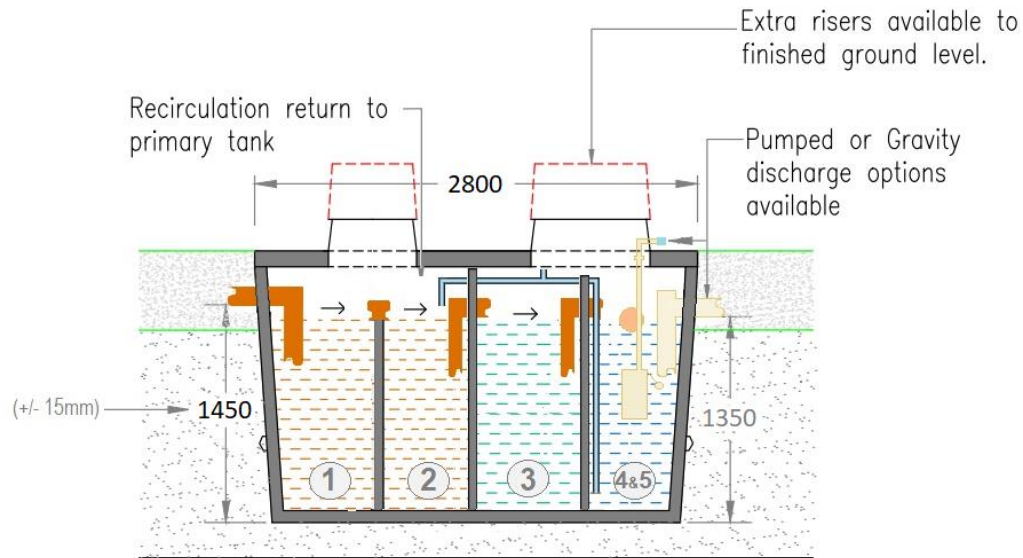

Tank:	Chambers:	5
	Volume:	7,000 Litres
	Weight:	6.65 Tons

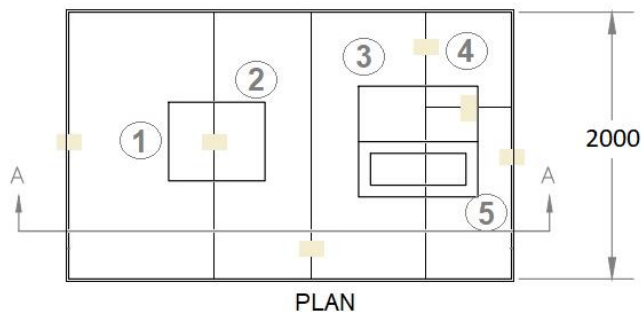

## Excavation

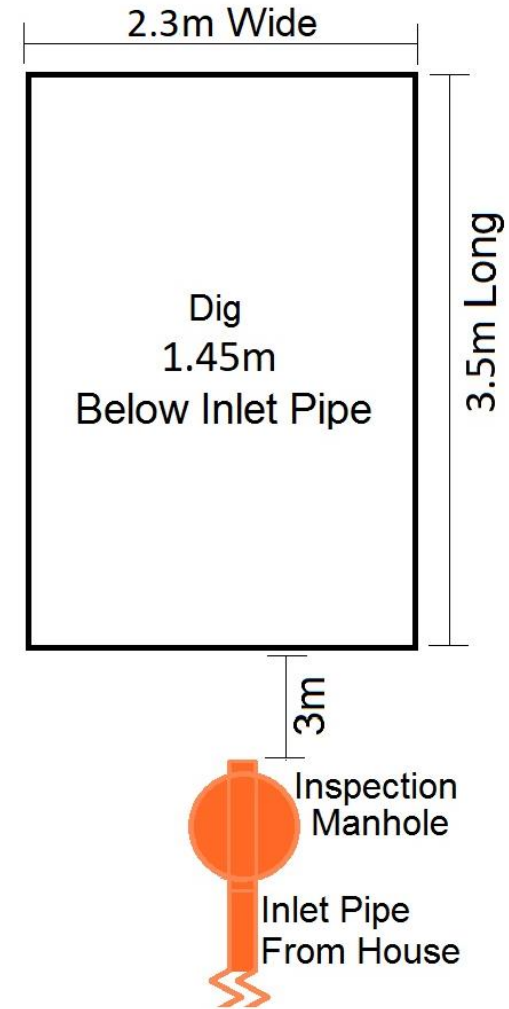

**Our truck must be able to park within 1m of the excavation hole**



Moyglare Rd, Kilcock, Co Meath  
Ph: 01 6287300

Email: [info@sepcon.ie](mailto:info@sepcon.ie) Web: [www.sepcon.ie](http://www.sepcon.ie)

This drawing is Copyright to Ryan Civil Contracting Ltd t/a Sepcon

### Notes:

1. Do not scale from this drawing.
2. Drawings are for illustration purposes only and are subject to change.
3. Observe all safety regulations in regard to excavation and lifting requirements.
4. Never leave tank lids uncovered or unattended at any time.
5. Refer to the site specific report for details of loadings and further design information.
6. Ground conditions for tank installation to be approved by clients engineer.

Project Name: Sepcon BAF 8PE PLUS Sewage System - B Tank

Drawing Title: PE8 Sewage Treatment System - EN12566-3 & S.R.66:2015

Population: 8PE PLUS

Project No:

Client Ref:

Date: Mar20

Scale: N.T.S

Rev. no: S3

Dwg No: